


CITY OF WICHITA FALLS

HOLLIDAY CREEK INTERCEPTOR REHABILITATION



ADDENDUM NO. 3  
September 10, 2019

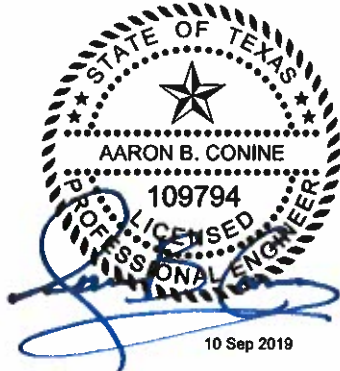

FREESE AND NICHOLS, INC.  
TEXAS REGISTERED  
ENGINEERING FIRM  
F-2144

FREESE AND NICHOLS, INC.  
TEXAS REGISTERED  
ENGINEERING FIRM  
F-2144

Bid Time: Tuesday, September 17<sup>th</sup>, 2019, 2:15 P.M. CST

**01 99 99.03 ADDENDUM NUMBER 3**

The following additions, deletions, modifications, or clarifications shall be made to the appropriate sections of the Contract Documents. Bidders shall acknowledge receipt of this Addendum in the space provided on the Bid Form.

**TECHNICAL SPECIFICATIONS:**

**Section 02 96 00 "Temporary Bypass Pumping"**

Modification: Remove subsection 3.0/3.03/B and replace with the table below:

- B. It is the Contractors responsibility to verify the flows with the City prior to development of bypass pumping plan.

Sequence	Location/Manhole	Average Dry Daily Flow	Peak Dry Daily Flow
1	Lift Station #25 Diversion Structure	2.48 MGD	3.79 MGD
2	MH3139	0.53 MGD	1.15 MGD
3	MH3133	0.0024 MGD	0.0063 MGD
4	MH3121	0.66 MGD	1.63 MGD

**DRAWINGS:**

REPLACE THE FOLLOWING SHEETS:

<b>Replace Sheet</b>	<b>With Sheet</b>
Sheet 18 – Lift Station NO. 25 Div. Struct. Site Plan	Sheet 18 – Lift Station NO. 25 Div. Struct. Site Plan

**CLARIFICATIONS:**

1. The existing 36" and 42" concrete pipe has a failing quantum polymorphic resin liner.

**END OF ADDENDUM NO. 3**

**ACKNOWLEDGEMENT OF RECEIPT OF ADDENDUM NO. #3**

\_\_\_\_\_  
(Contractor)

By: \_\_\_\_\_

**CAUTION:**

**FAILURE TO SUBMIT THIS SIGNED ADDEDNUM WITH THE BID PROPOSAL FORM WILL BE CAUSE FOR REJECTION FOR BID.**

CITY OF WICHITA FALLS



\_\_\_\_\_  
Teresa Rose, P.E., Deputy Director of Public Works




SHEET 16 OF 21

PROJECT MANAGER: RUDOLPH  
 DRAWN BY: OC  
 PROJECT NUMBER: WCH18472  
 DATE: 4-15-19  
 SCALE: AS SHOWN  
 FIELD BOOK:  
 ACAD: CV-1-ST-PL-TOP.DWG  
 LAYOUT: LIFT STATION NO. 25 DIV. STRUCT. SITE PLAN

CITY OF WICHITA FALLS  
 HOLIDAY CREEK SANITARY SEWER REHAB  
 CWF18-542-12  
 LIFT STATION NO. 25 DIV. STRUCT.  
 SITE PLAN

REVISIONS	
NO.	DATE DESCRIPTION

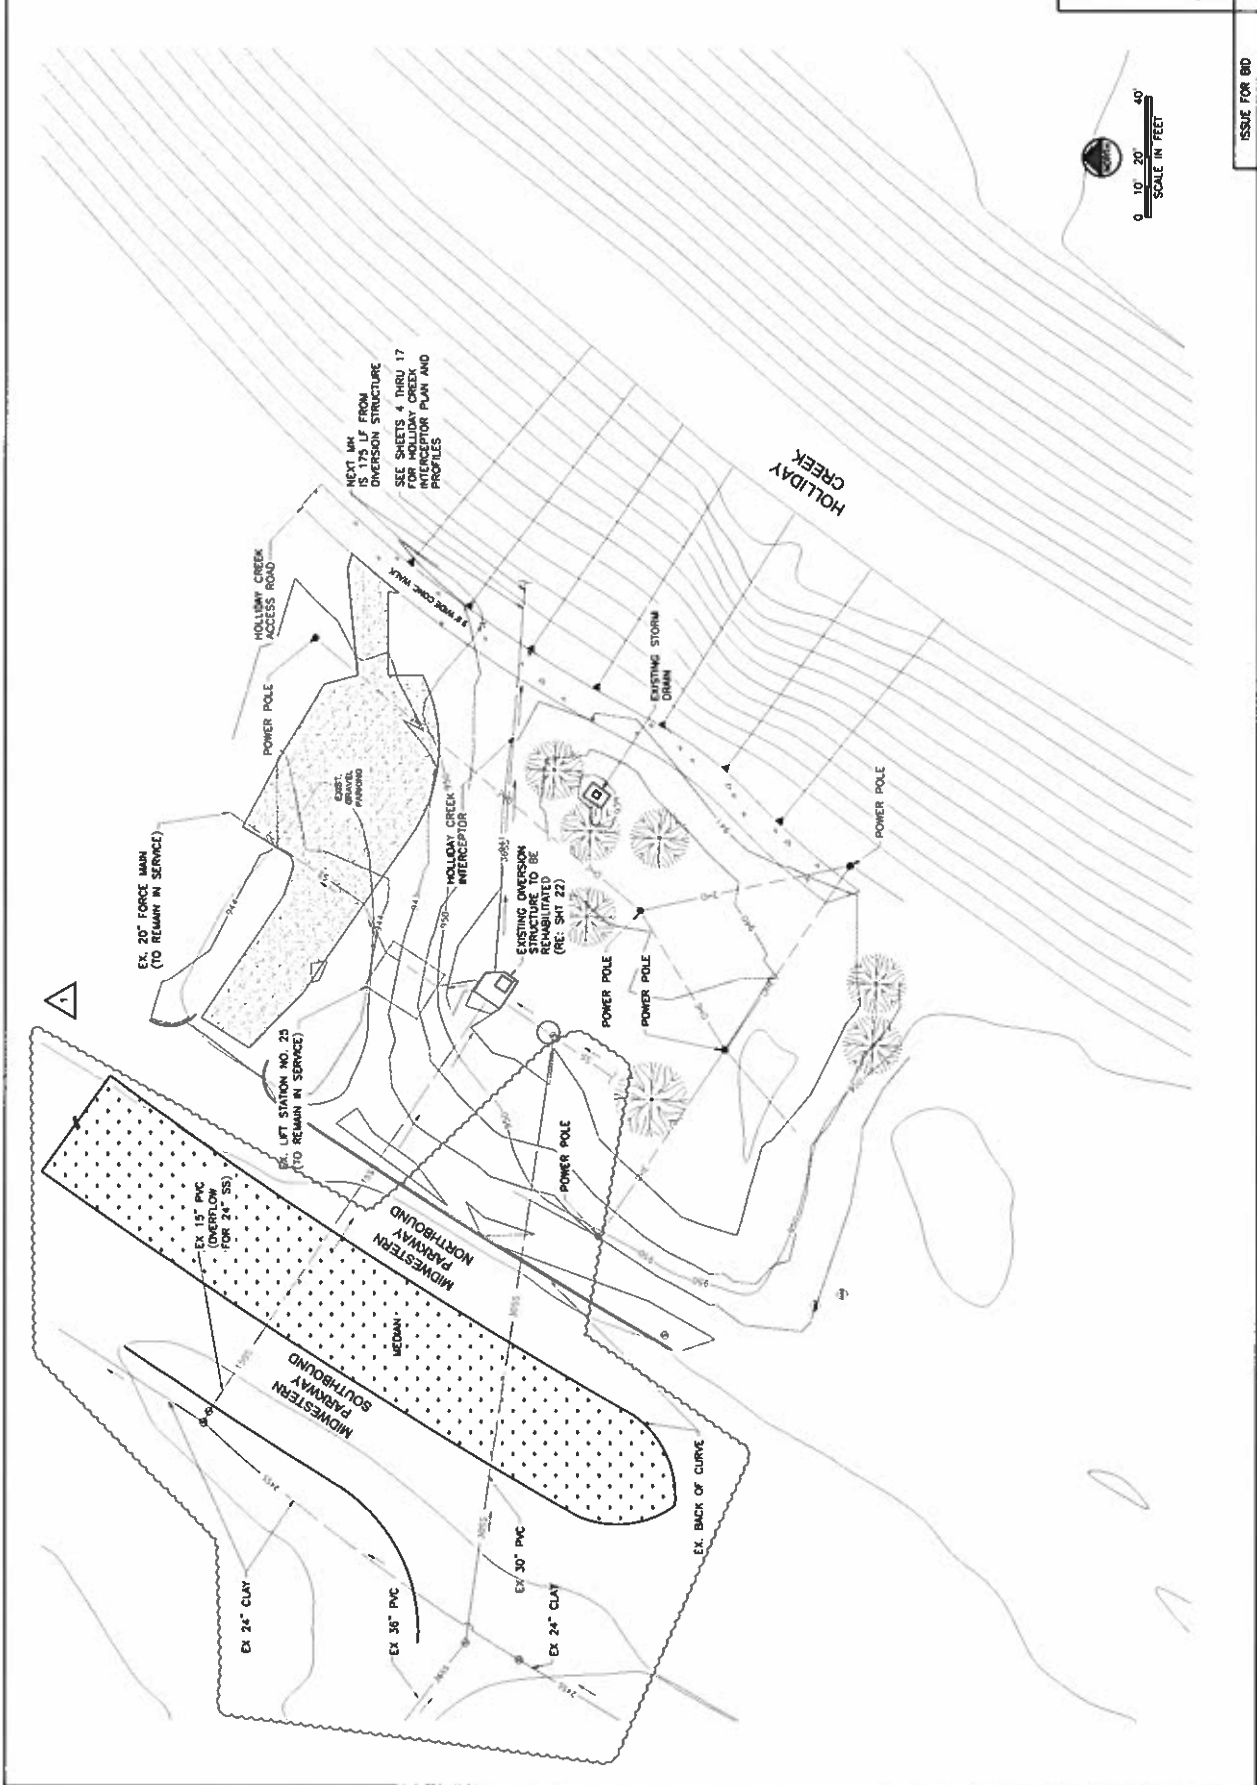

ISSUE FOR BID